
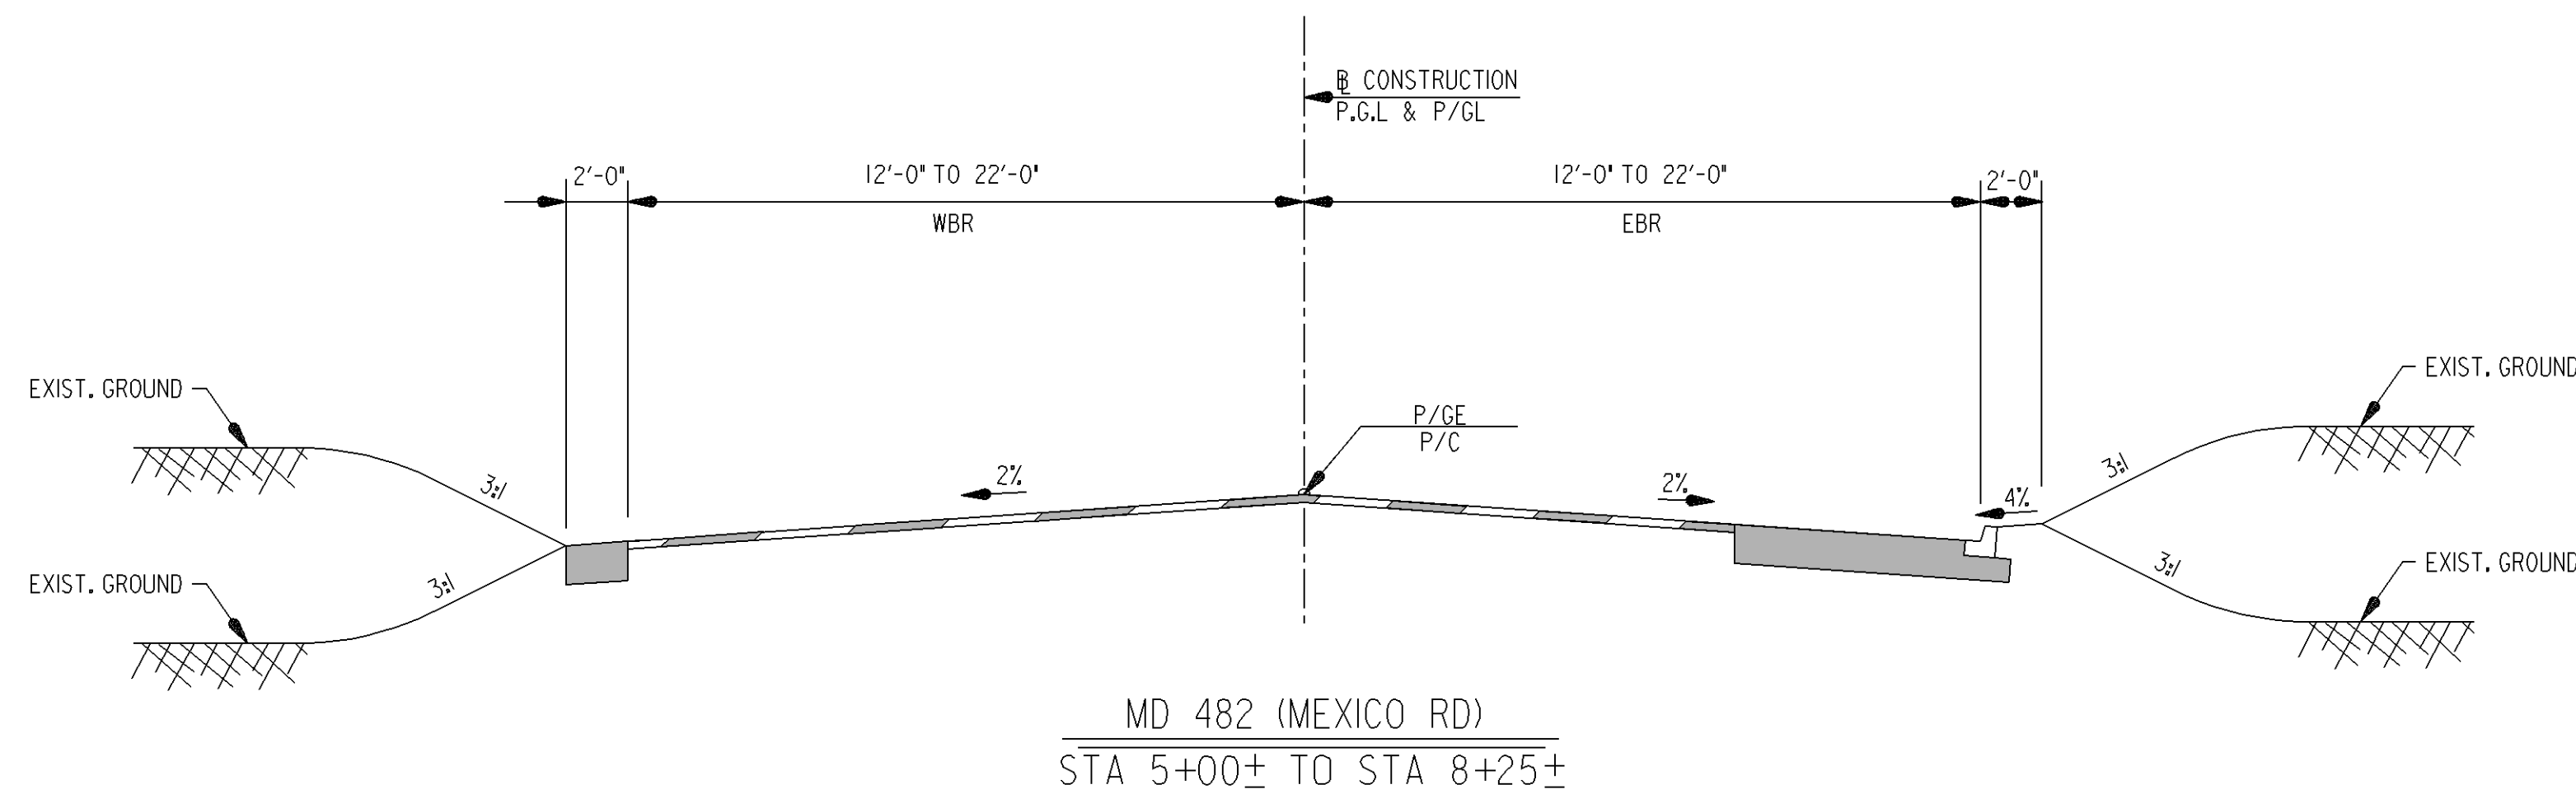
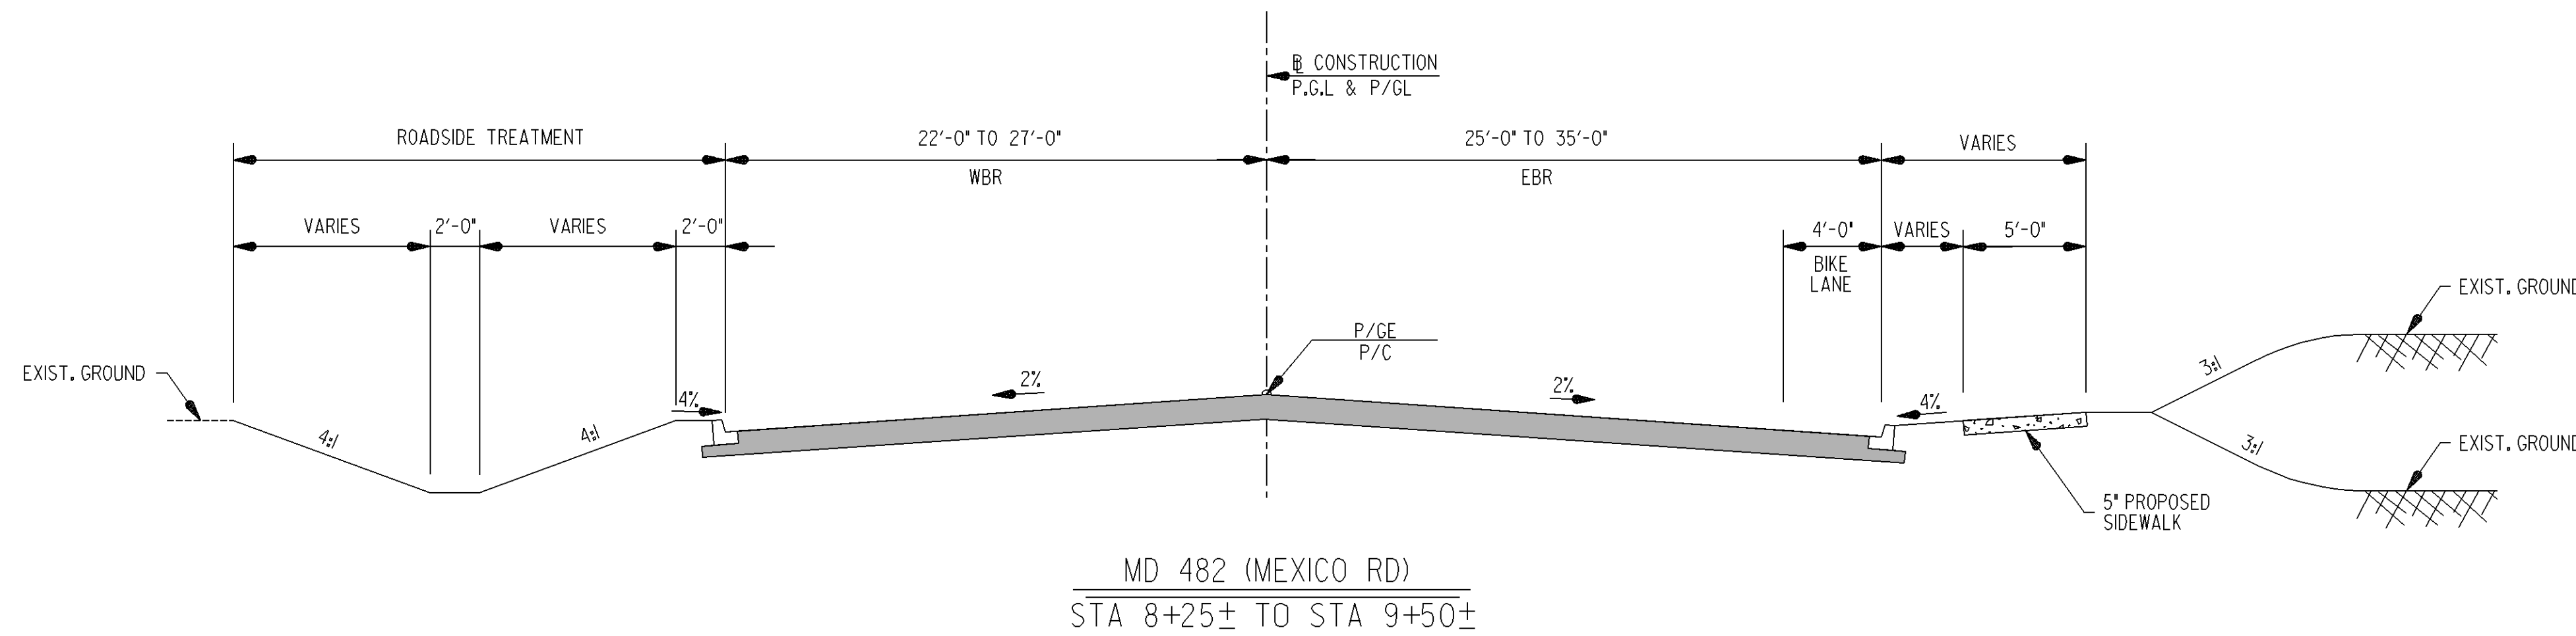


Φ DRILL HOLES

Φ DRILL HOLES

Φ DRILL HOLES

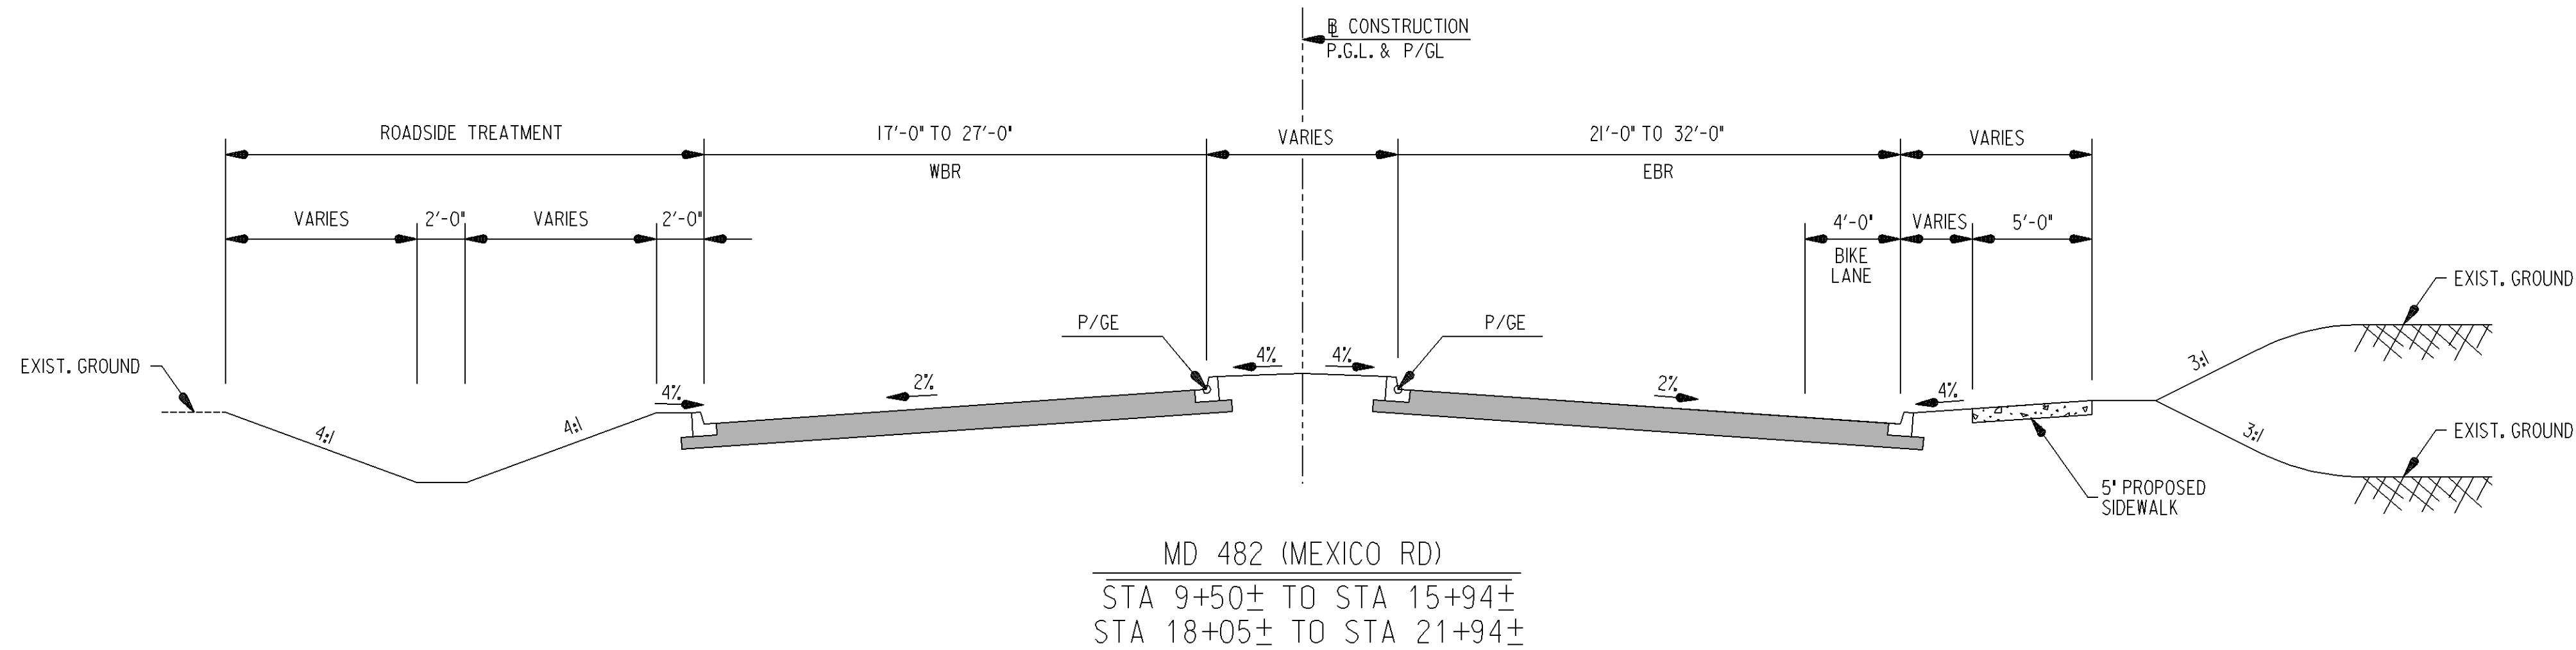

FULL DEPTH
RESURFACING

SCALE : 1 IN. = 5 FT.

WALLACE, MONTGOMERY & ASSOCIATES, LLP
CIVIL AND STRUCTURAL ENGINEERS
110 West Road
Suite 300
Towson, Maryland 21204

REVISIONS

TYPICAL SECTIONS

TS-08 OF 9



STATE OF MARYLAND
Maryland Department of Transportation
State Highway Administration
Highway Design Division

FROM SOUTH OF WOLF HILL DRIVE TO NORTH OF HAMPSTEAD

CONT. NO. CL4165370 F.A.P. NO. SEE TITLE SHEET SHEET NO. OF
PREL. TRAC. BY HDD FINAL TRAC. BY HDD

m:\proj\202007.05\pw\exported\ts08md30.dgn
Wednesday, May 25, 2005 AT 02:06 PM